
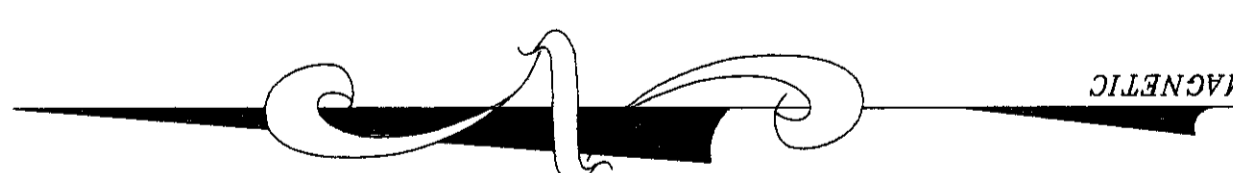



BEECHWOOD

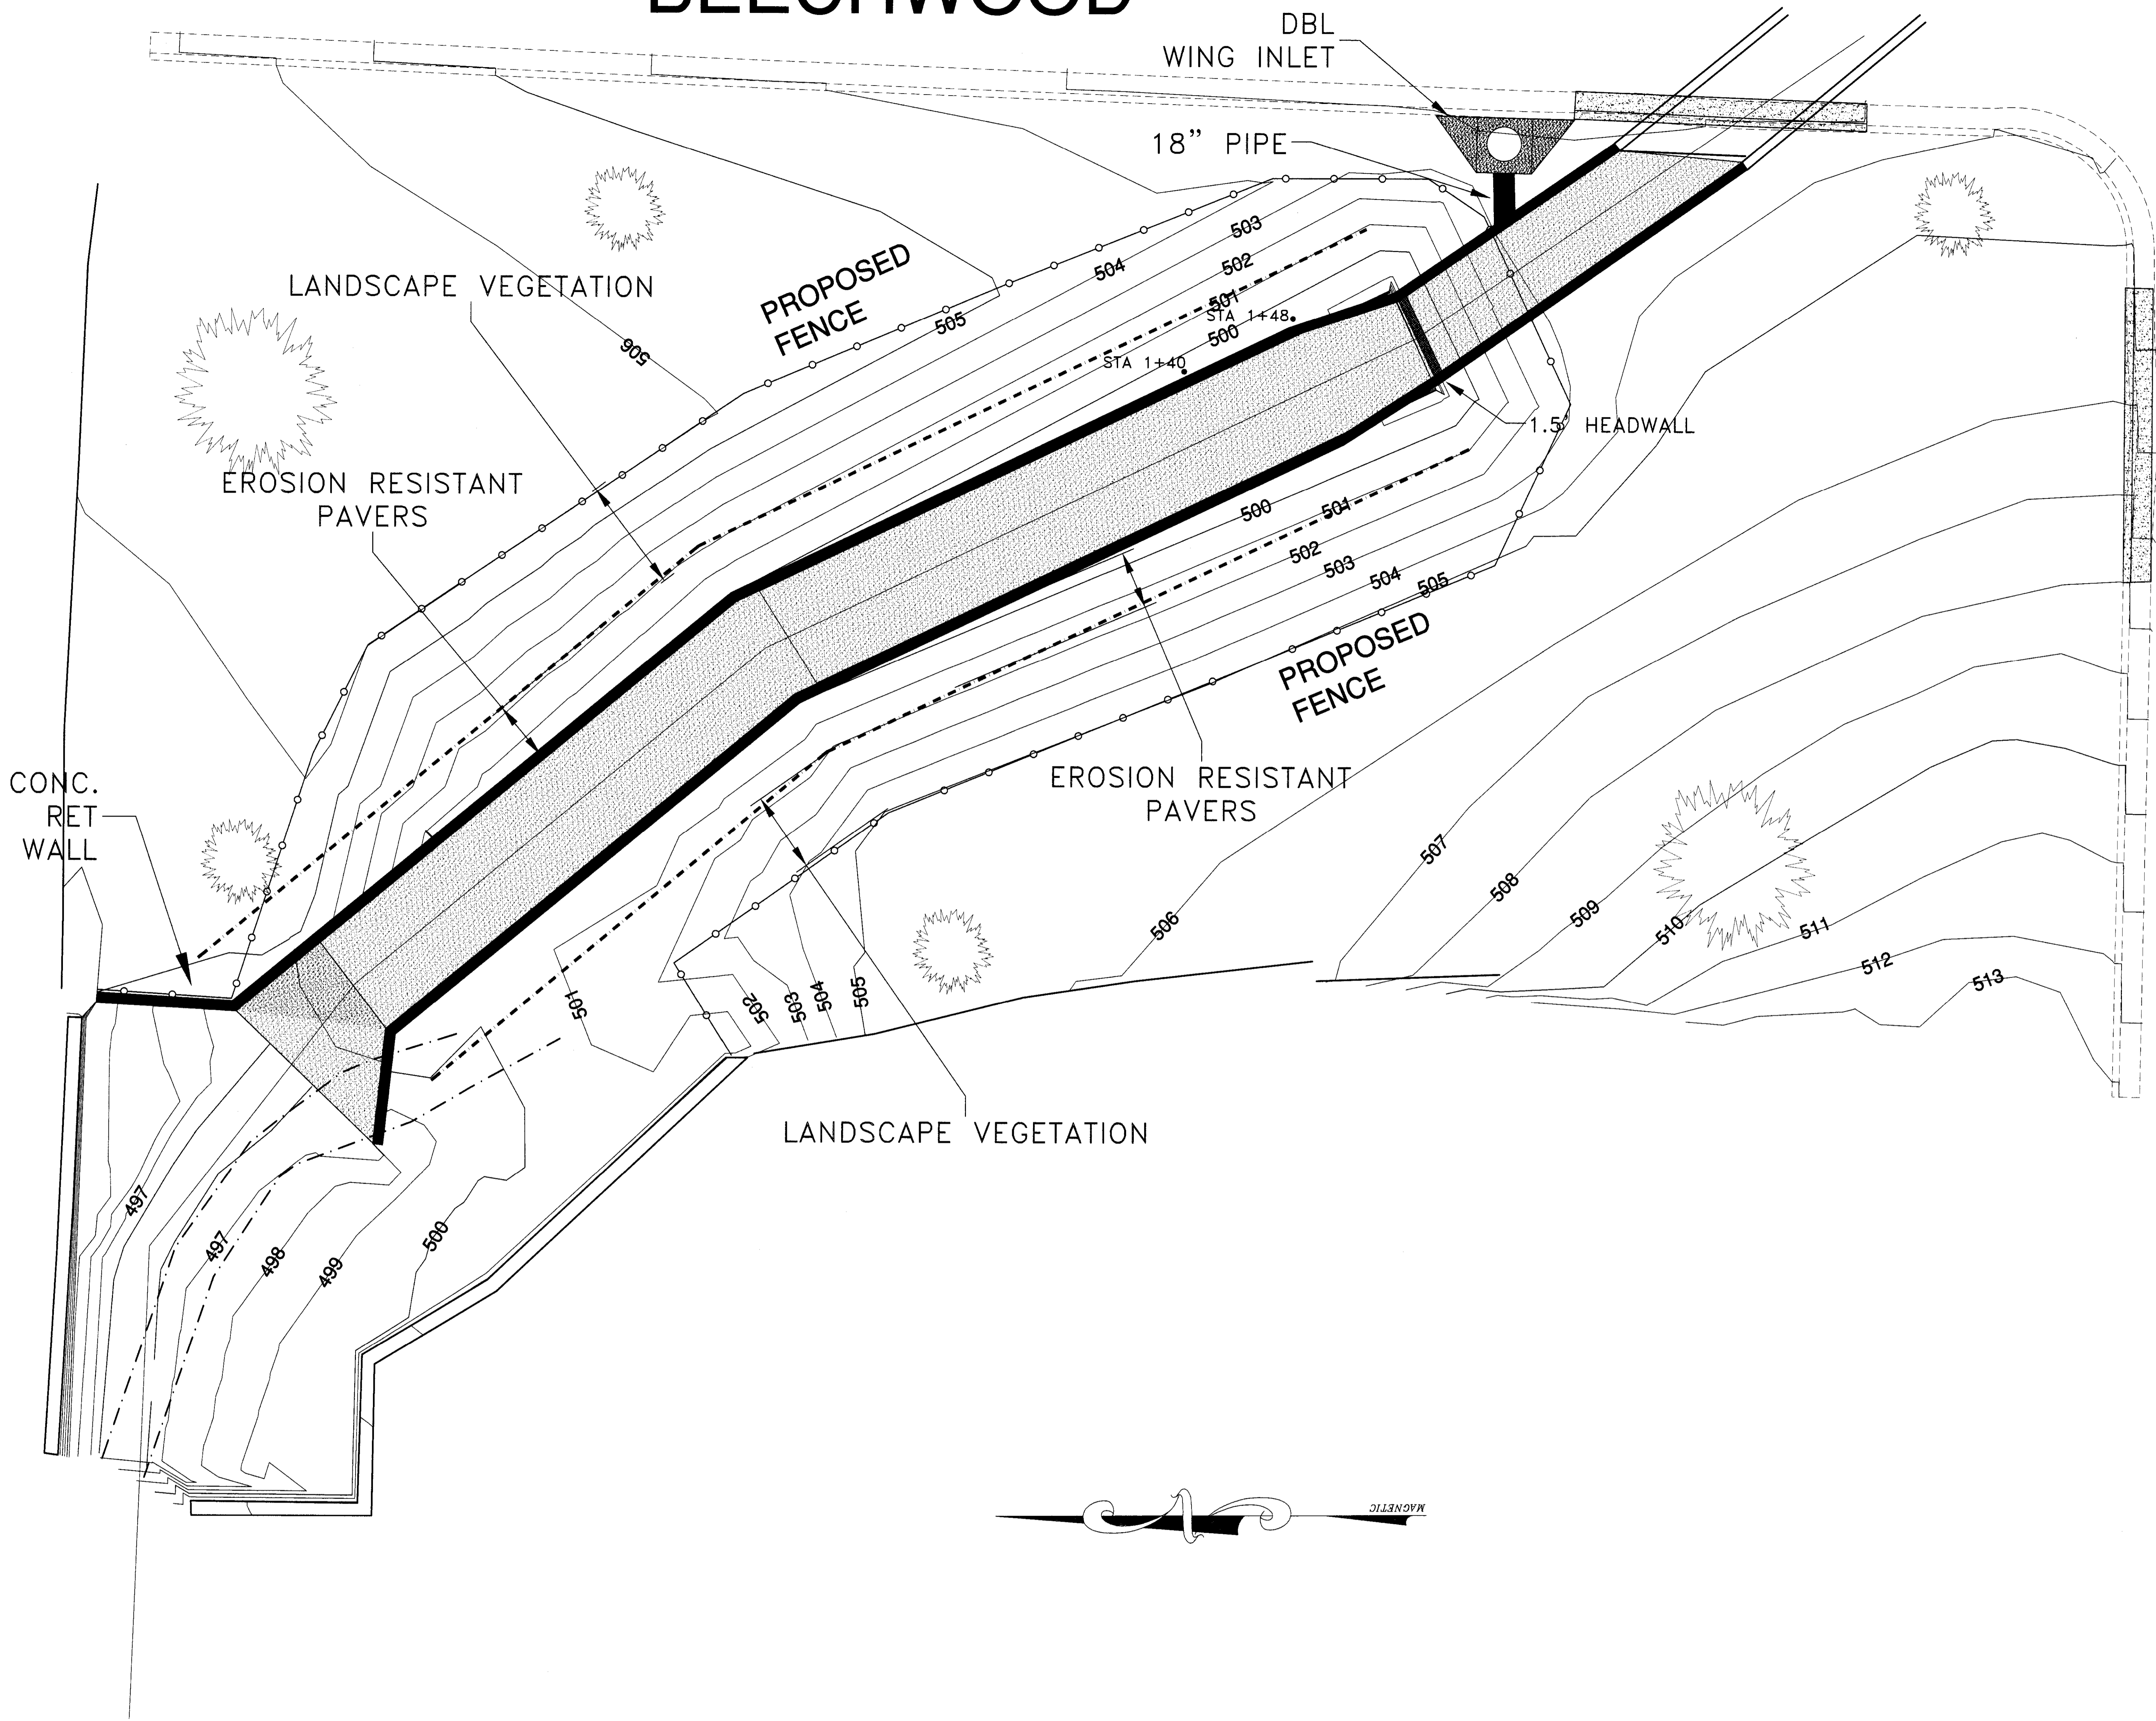

REVISIONS	DATE

CITY OF LITTLE ROCK, ARKANSAS
BEECHWOOD DITCH IMPROVEMENTS
 PLA VIEW PROPOSED

DEPARTMENT OF PUBLIC WORKS
 CIVIL ENGINEERING
 701 E. MARKHAM
 LITTLE ROCK, ARKANSAS 72201

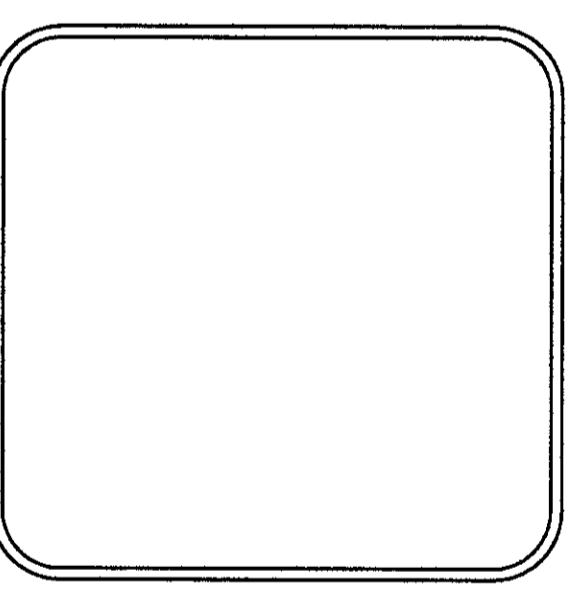

DRAWN BY
 VH

DESIGNED
 JH

CHECKED

DATE
 01-23-2012

SCALE
 AS NOTED

PROJECT NO.

SHEET NO.
 OF

CLUB